



IN CONCRETE
ON THE TOP
ED TO MATCH

A

B


5'-4"

PLAN

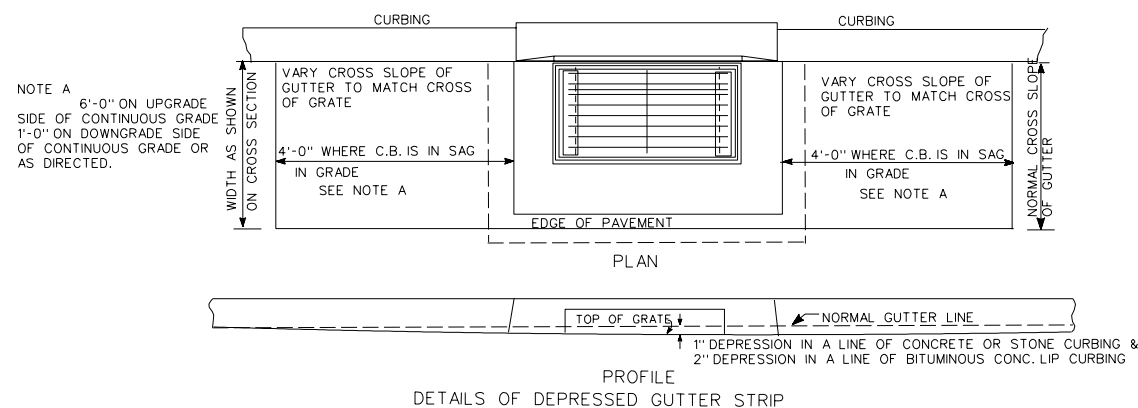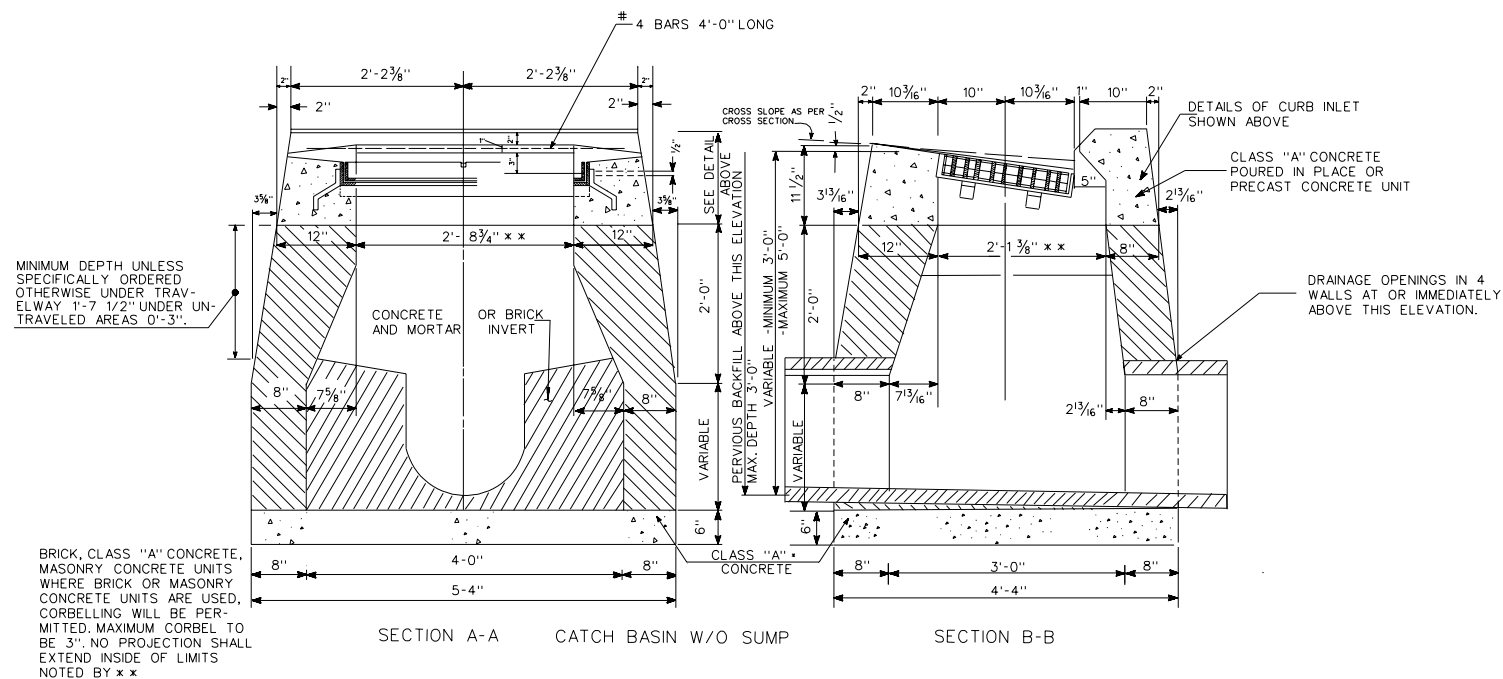

NOTES

FOR DETAILS OF FRAME AND GRATE SEE STD. SHEET 507-K.
IF NOT SPECIFIED ON THE PLANS-TO BE CONSTRUCTED AS DIRECTED BY THE ENGINEER.
WHERE TYPE "C" CATCH BASIN IS CONSTRUCTED IN PAVEMENT AREA, THE NORMAL CROSS SLOPE OF THE GUTTER SHALL BE VARIED TO MATCH CROSS SLOPE OF GRATE. DETAILS ARE SHOWN ON THIS SHEET.
ALL FACES OF STRUCTURES IN CONTACT WITH CONCRETE PAVEMENT TO BE COVERED WITH A LAYER OF TAR PAPER. COST TO BE INCLUDED IN PRICE BID FOR
CATCH BASIN. THE COST OF ALL REINFORCING STEEL SHALL ALSO BE INCLUDED IN SAID BID PRICE.
WALLS OF ALL CATCH BASINS OVER 10 FT. DEEP TO BE INCREASED TO 12" THICKNESS. INSIDE DIMENSIONS TO REMAIN THE SAME. FOR TYPE OF CATCH BASIN TOP SEE STD. SHEETS 507-J & 507-I.

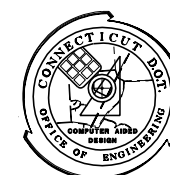

MANUAL REVISIONS TO THIS
DOCUMENT ARE PROHIBITED.
ALL REVISIONS MUST BE
PERFORMED ON

Cadd File: OSA2:(200.200)507M.D

W. DEAN	JUNE 1989
R. N. BAROUTJIAN	JUNE 1989
T. McMAHON	JUNE 1989
J. OBARA	JAN. 1991
D.L. COFFEY	3/11/91
	8/26/91